
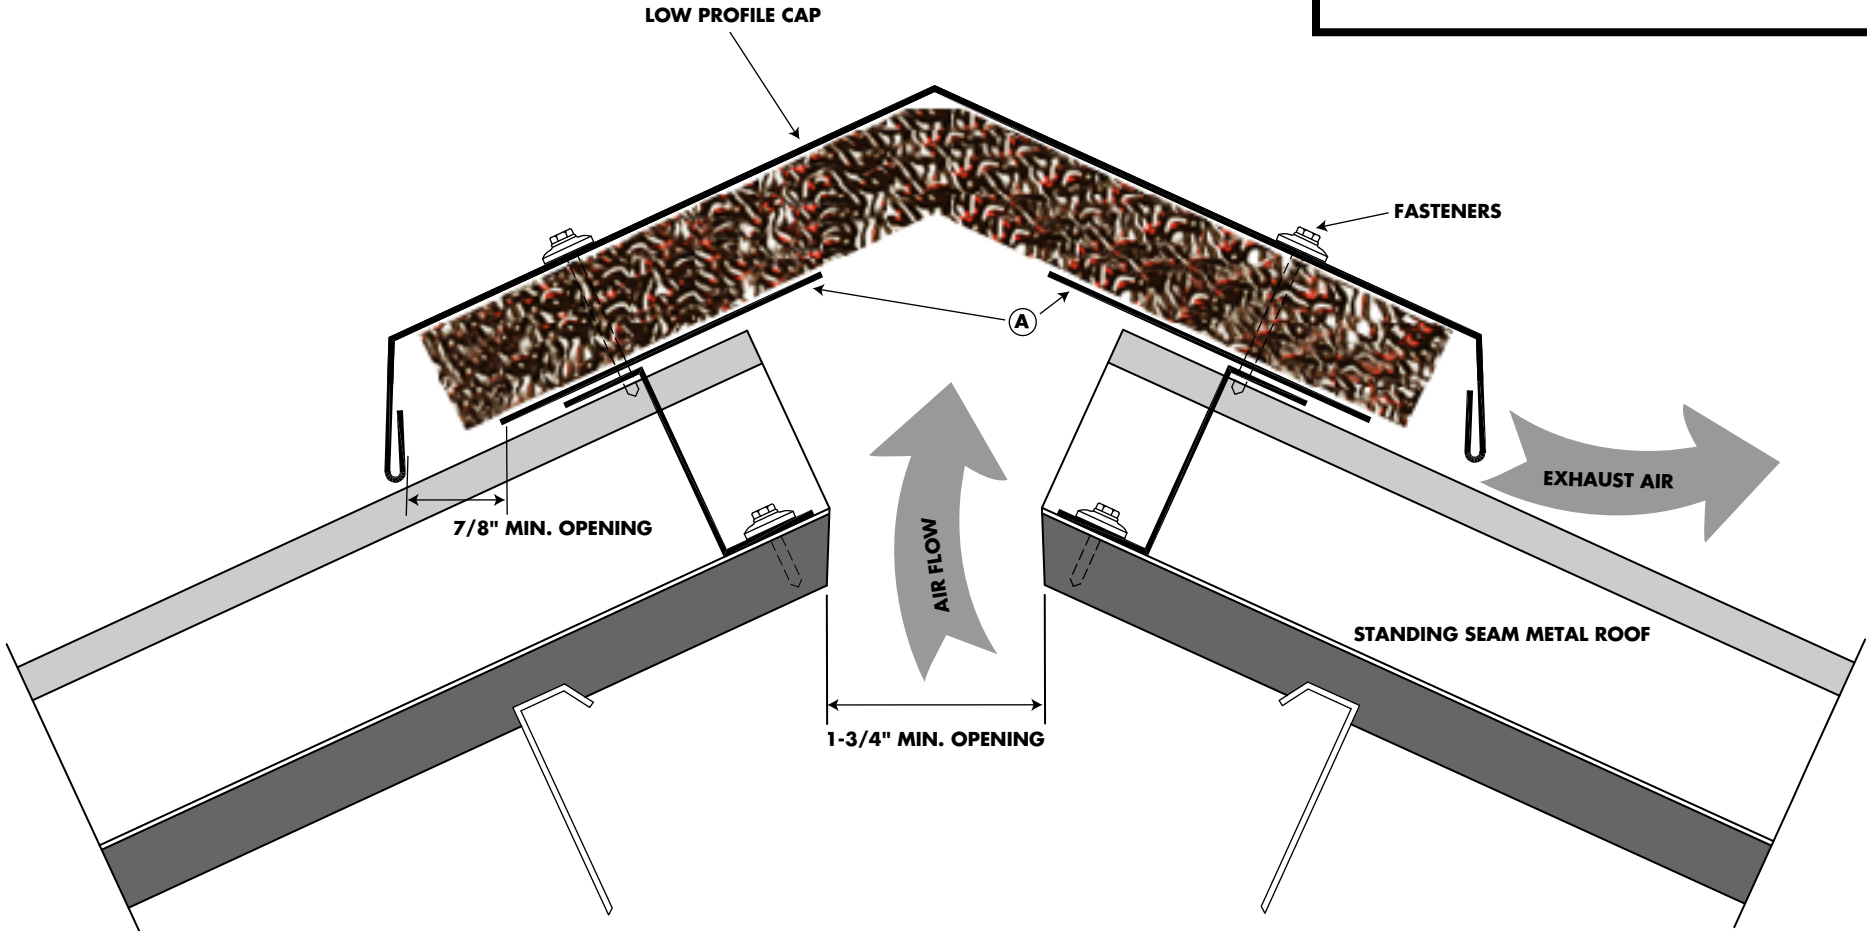


# ROOF SAVER: STANDING SEAM METAL ROOF W/ LOW PROFILE RIDGE CAP

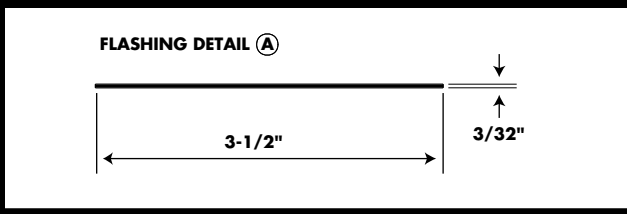

<b>BLOCKSOM &amp; CO.</b> 450 ST. JOHN ROAD, SUITE 710 • MICHIGAN CITY, IN 46360 800-745-1408		
DATE: 08-01-04	APPROVED BY: A. SWAN	DRAWN BY: SLHD
ROOF SAVER: STANDING SEAM METAL ROOF W/ LOW PROFILE RIDGE CAP		