



ROOF SAVER TYPICAL APPLICATION: COMP. SHINGLE

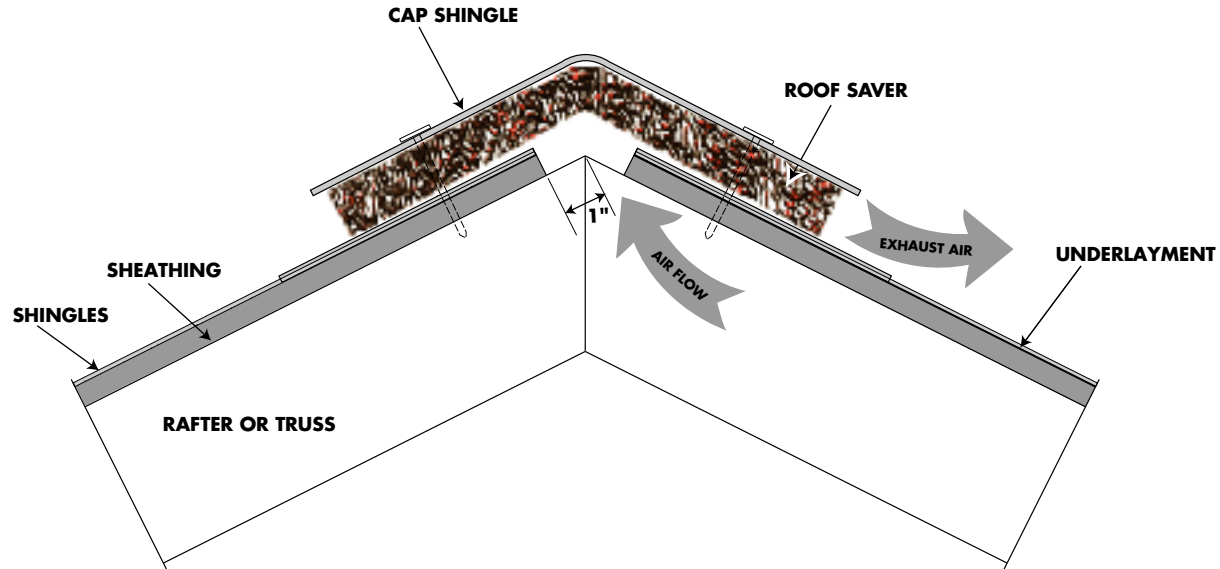

ROOF SAVER TYPICAL APPLICATION: COMP. SHINGLE W/ RIDGE BOARD

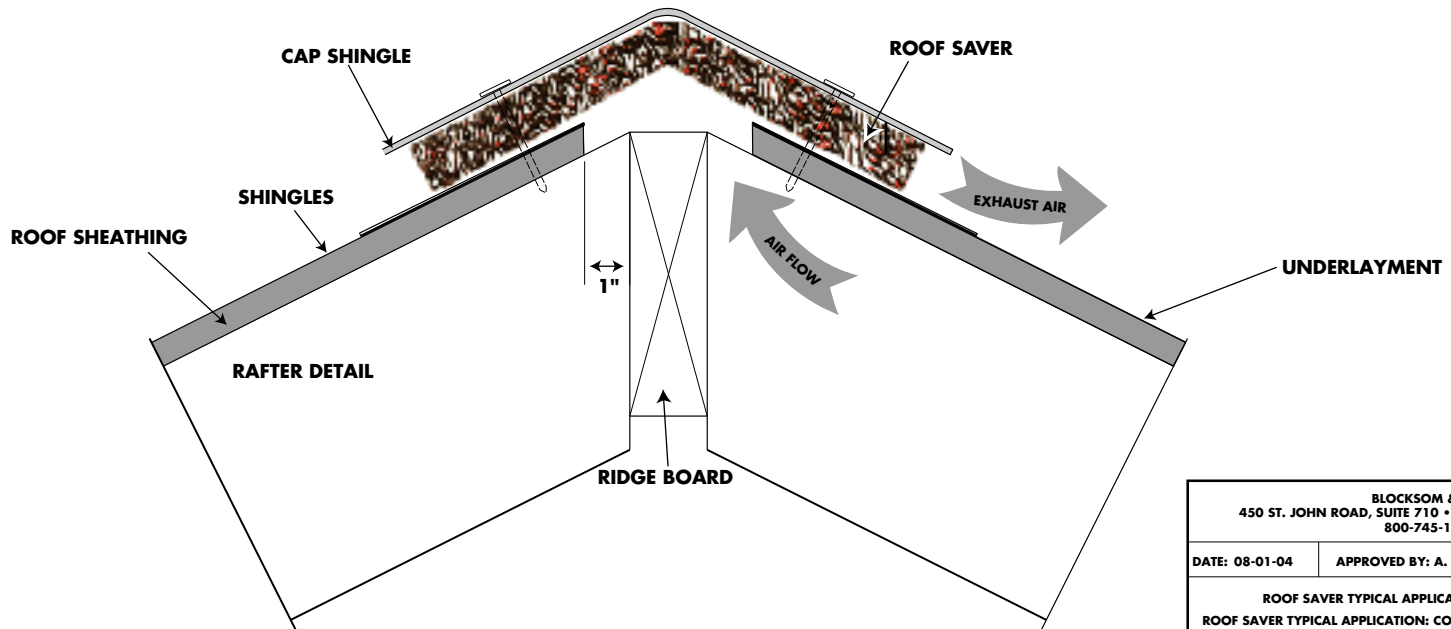

BLOCKSOM & CO. 450 ST. JOHN ROAD, SUITE 710 • MICHIGAN CITY, IN 46360 800-745-1408		
DATE: 08-01-04	APPROVED BY: A. SWAN	DRAWN BY: SLHD
ROOF SAVER TYPICAL APPLICATION: COMP. SHINGLE ROOF SAVER TYPICAL APPLICATION: COMP. SHINGLE W/ RIDGE BOARD		