


ROOF SAVER W/FLAT TILE-ROOF TYPICAL APPLICATION: RS-FLTILE

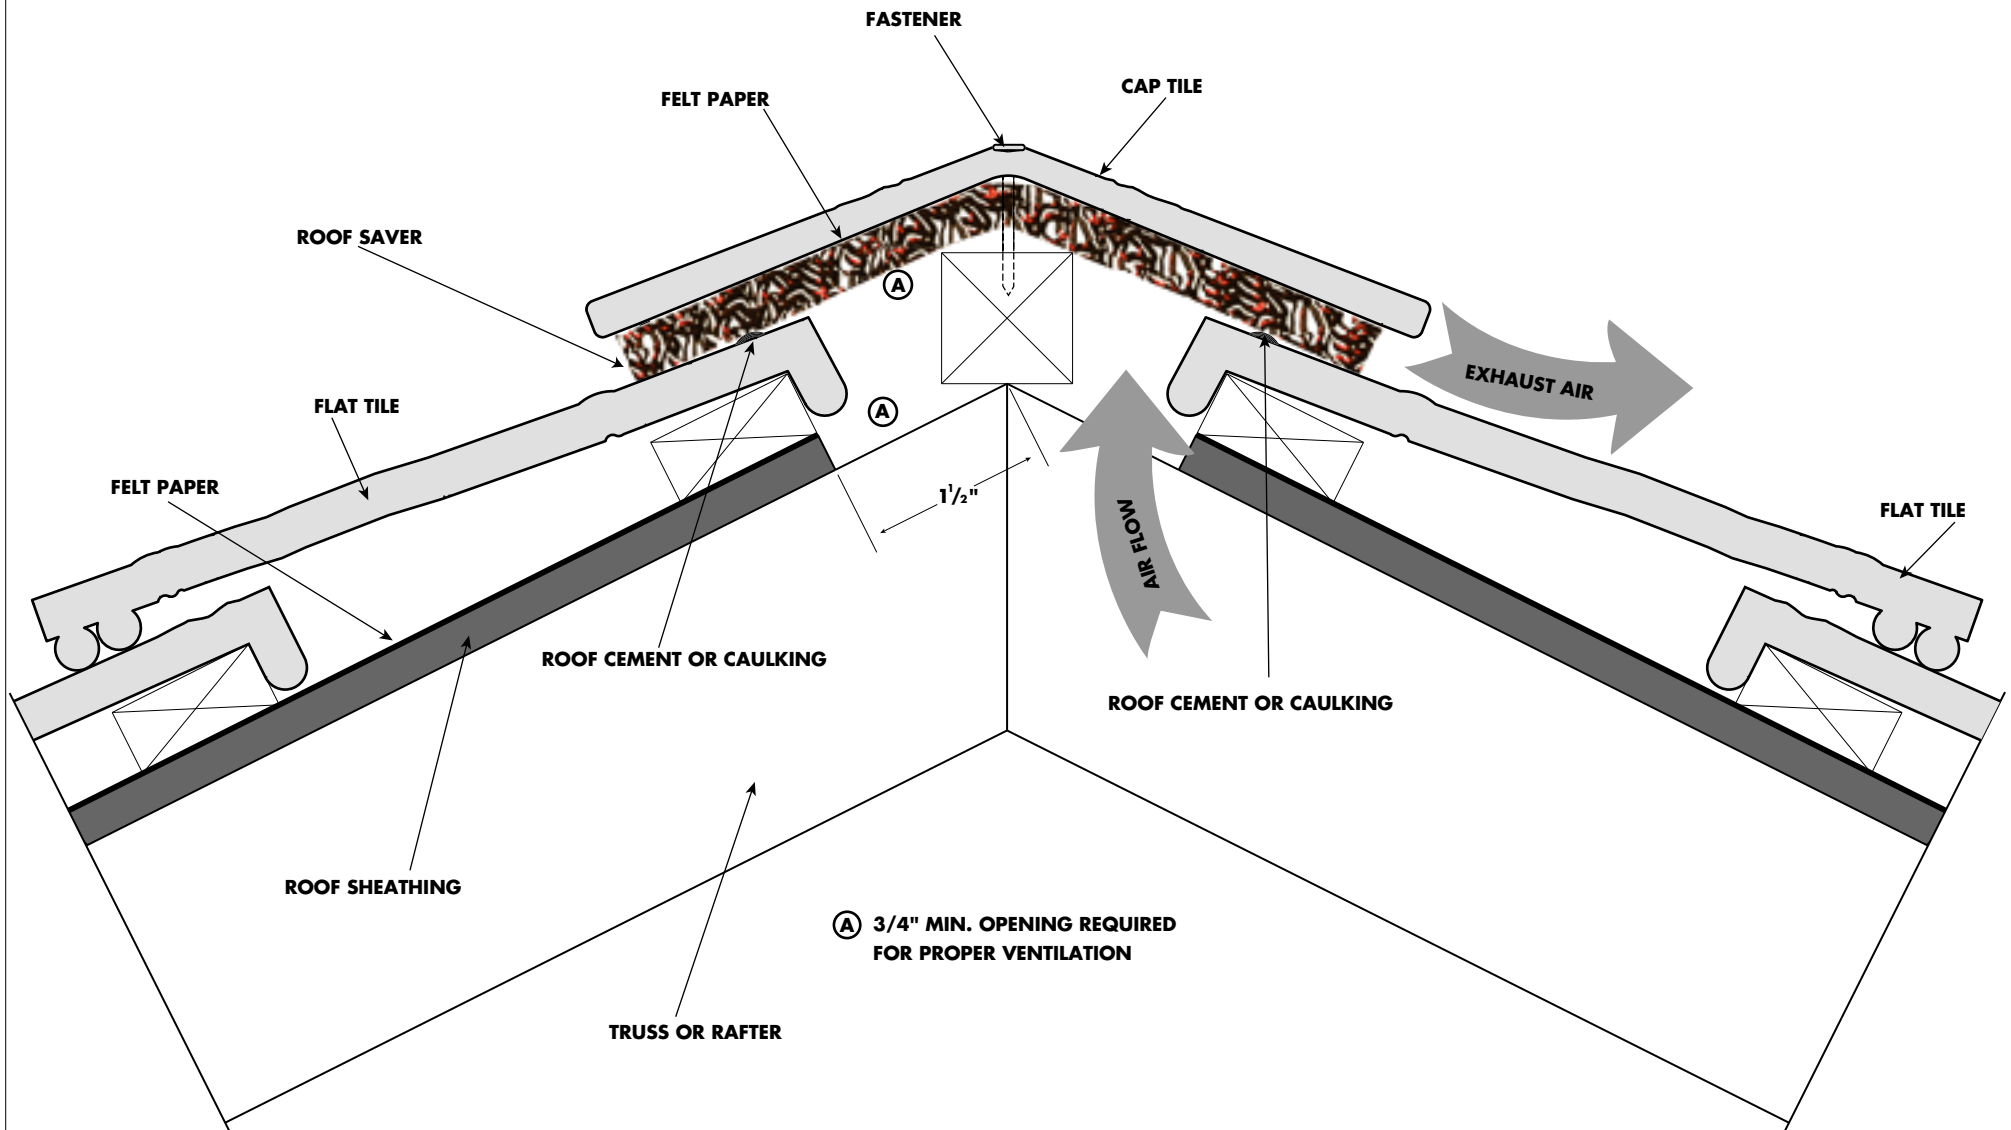

BLOCKSOM & CO. 450 ST. JOHN ROAD, SUITE 710 • MICHIGAN CITY, IN 46360 800-745-1408		
DATE: 04-01-04	APPROVED BY: A. SWAN	DRAWN BY: SLHD
ROOF SAVER W/FLAT TILE-ROOF TYPICAL APPLICATION: RS-FLTILE		