


ROOF SAVER TYPICAL APPLICATION: FLAT TILE ROOF WITH RIDGE BOARD

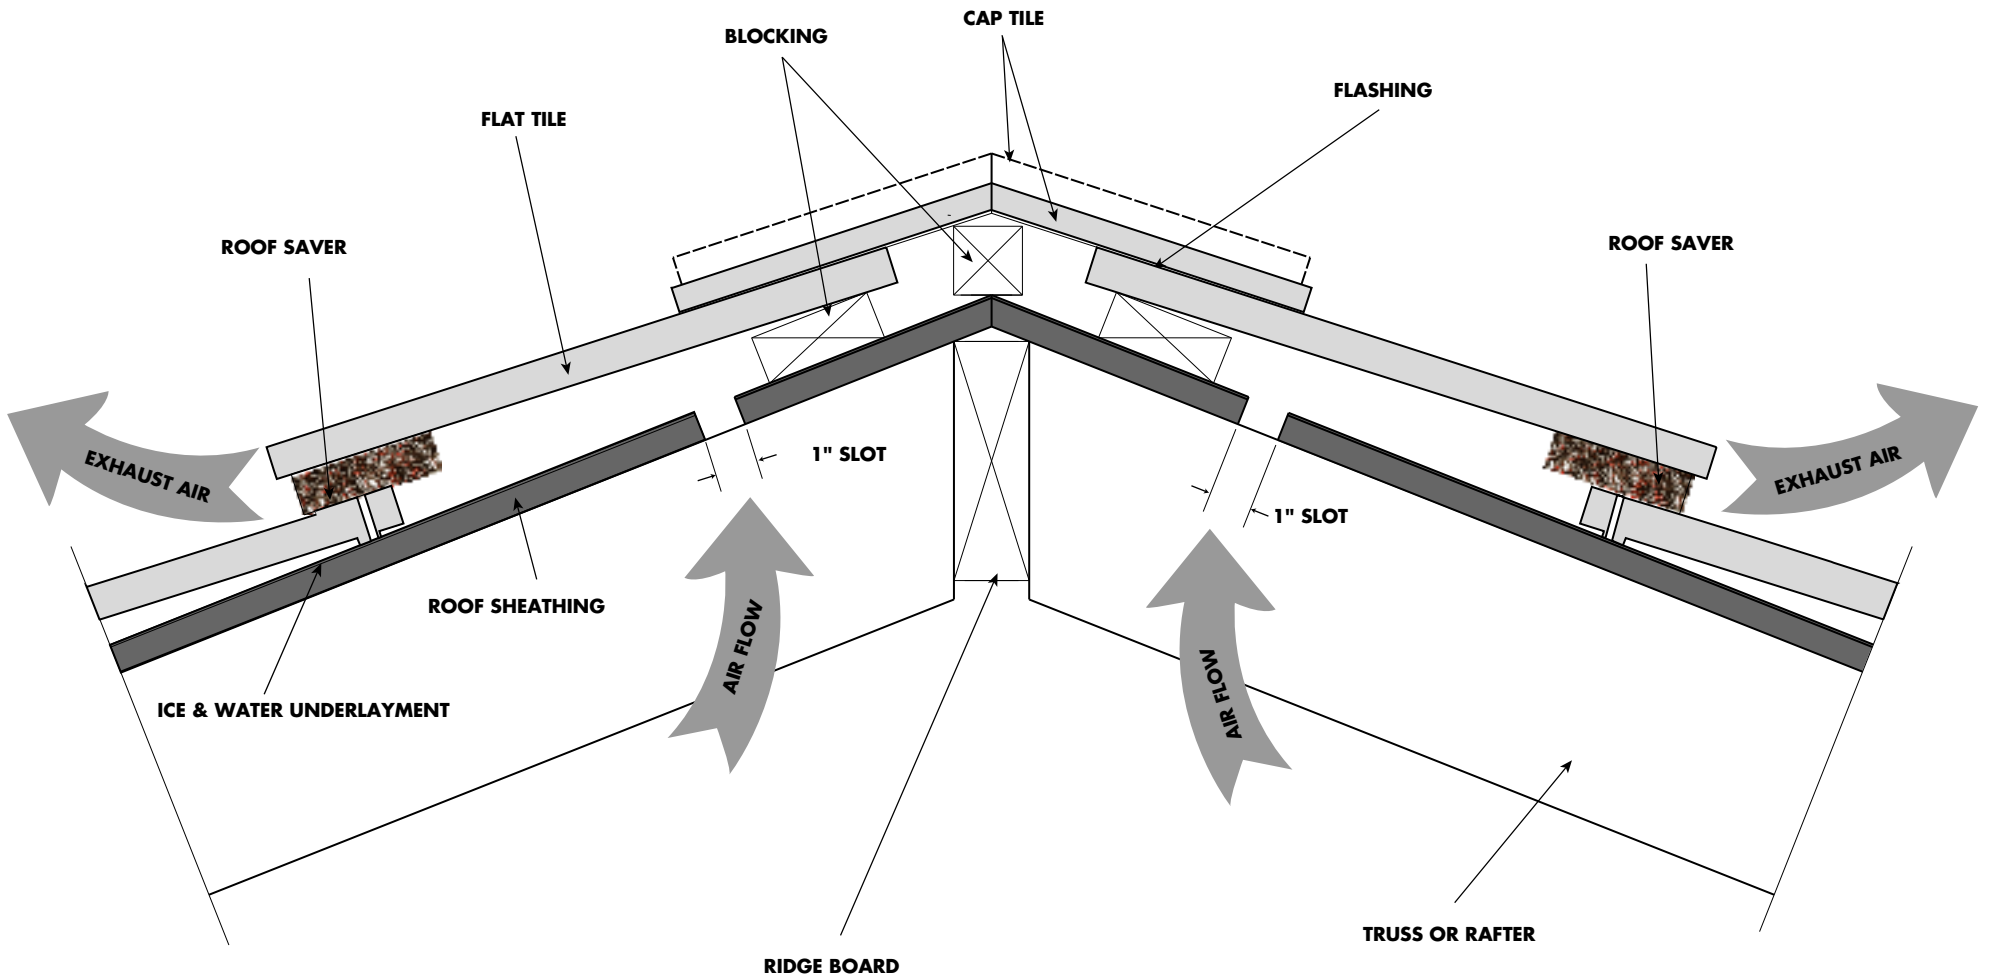

BLOCKSOM & CO. 450 ST. JOHN ROAD, SUITE 710 • MICHIGAN CITY, IN 46360 800-745-1408		
DATE: 04-01-04	APPROVED BY: A. SWAN	DRAWN BY: SLHD
Roof Saver Typical Application: Flat Tile Roof with Ridge Board		